


Refer to Drawing number wd-06 for additional notes of finishes, and to owner for selections and instructions

EAST ELEVATION

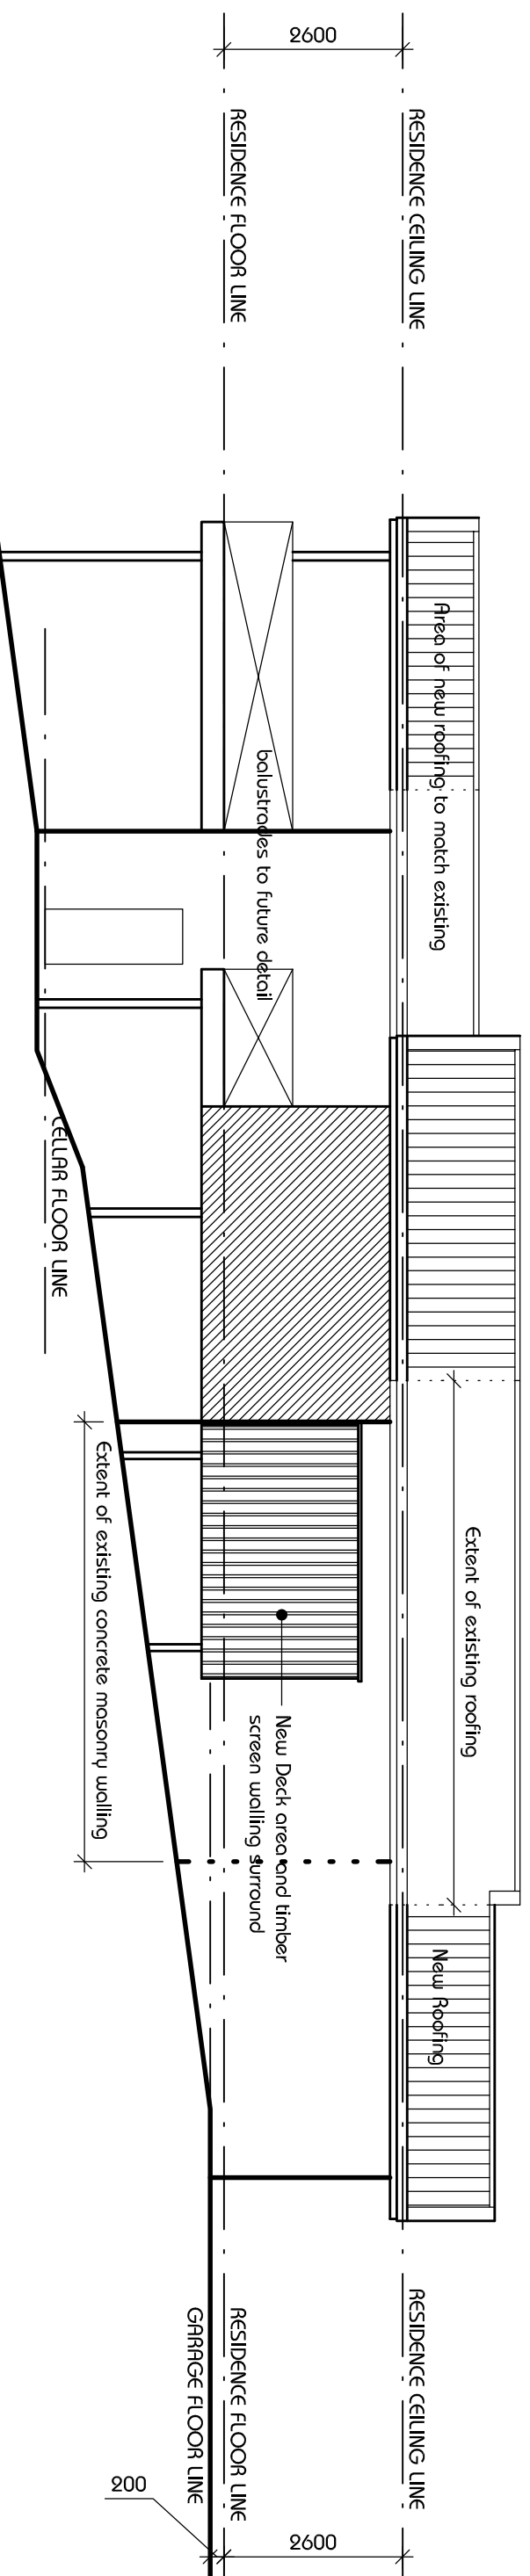

GENERAL: ALL DRAWINGS SHALL BE READ IN CONJUNCTION WITH SCHEDULES AT DRAWING SHEET wd-01

WEST ELEVATION

WONGALING BEACH DEVELOPMENTS

PO Box 502, Mission Beach, Queensland, 4852 - Phone: 07 406889248, Fax: 07 40688073

Scale: 1:100	Project: refurbishing of residence at lot 83/RP728052. cutten street bingil bay for Sarah McCarthy	Job No.: MB012
Date: sep 2005	Drwg. Title: EAST & WEST ELEVATIONS	Drwg. No.: wd-07C