


NORTH ELEVATION

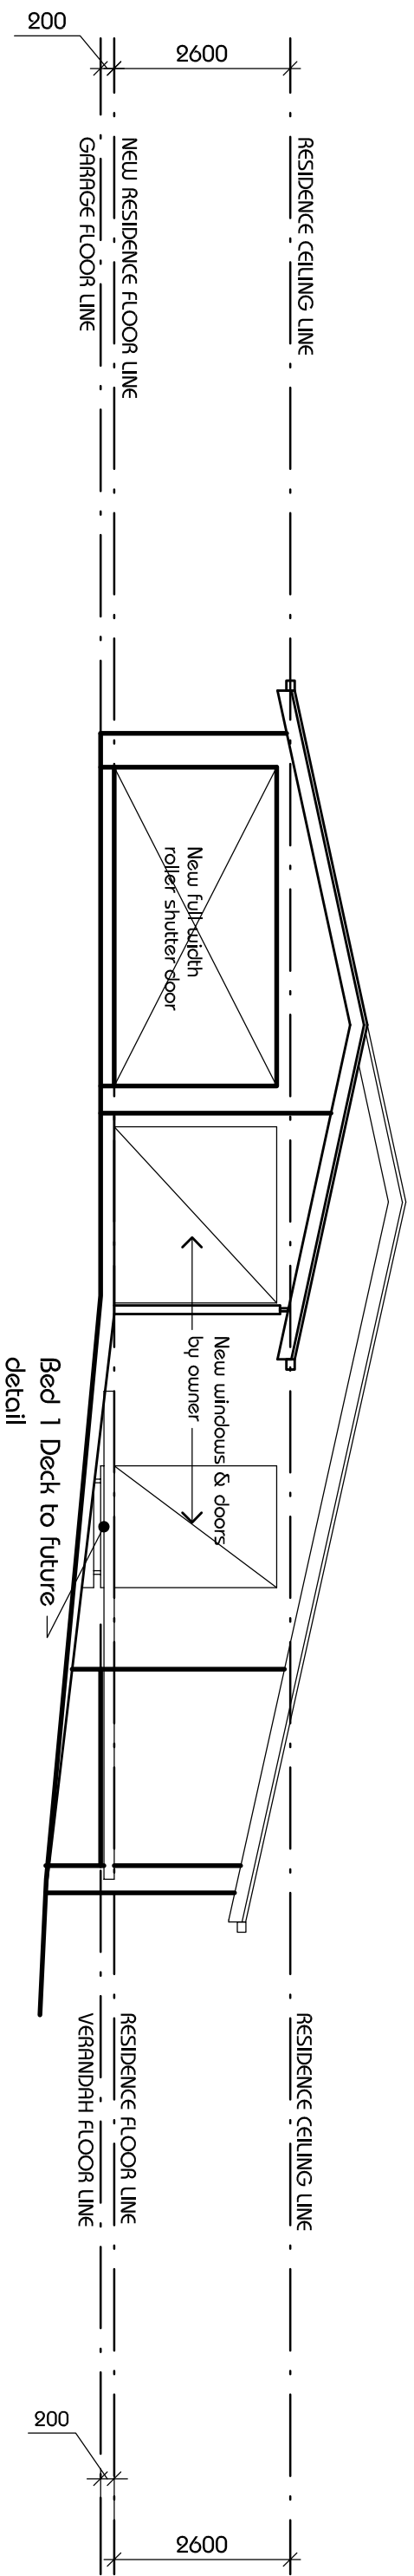

SOUTH ELEVATION

WONGALING BEACH DEVELOPMENTS

PO Box 502, Mission Beach, Queensland, 4852 - Phone: 07 40688248, Fax: 07 40688073

Scale: 1:100	Project: refurbishing of residence at lot 83/RP728052 cutten street bingil bay for Sarah McCarthy	Job No.: MB012
Date: sep 2005	Drwg. Title: NORTH & SOUTH ELEVATIONS	Drwg. No.: wd-06c